


OWNER: MARY WEDDLE
 TENANT: DANNY CARROLL
 FARM MANAGER: N/A
 COUNTY: PIATT
 TOWNSHIP: WILLOW BRANCH
 SECTION: T.18N. - R.4E. SEC.12

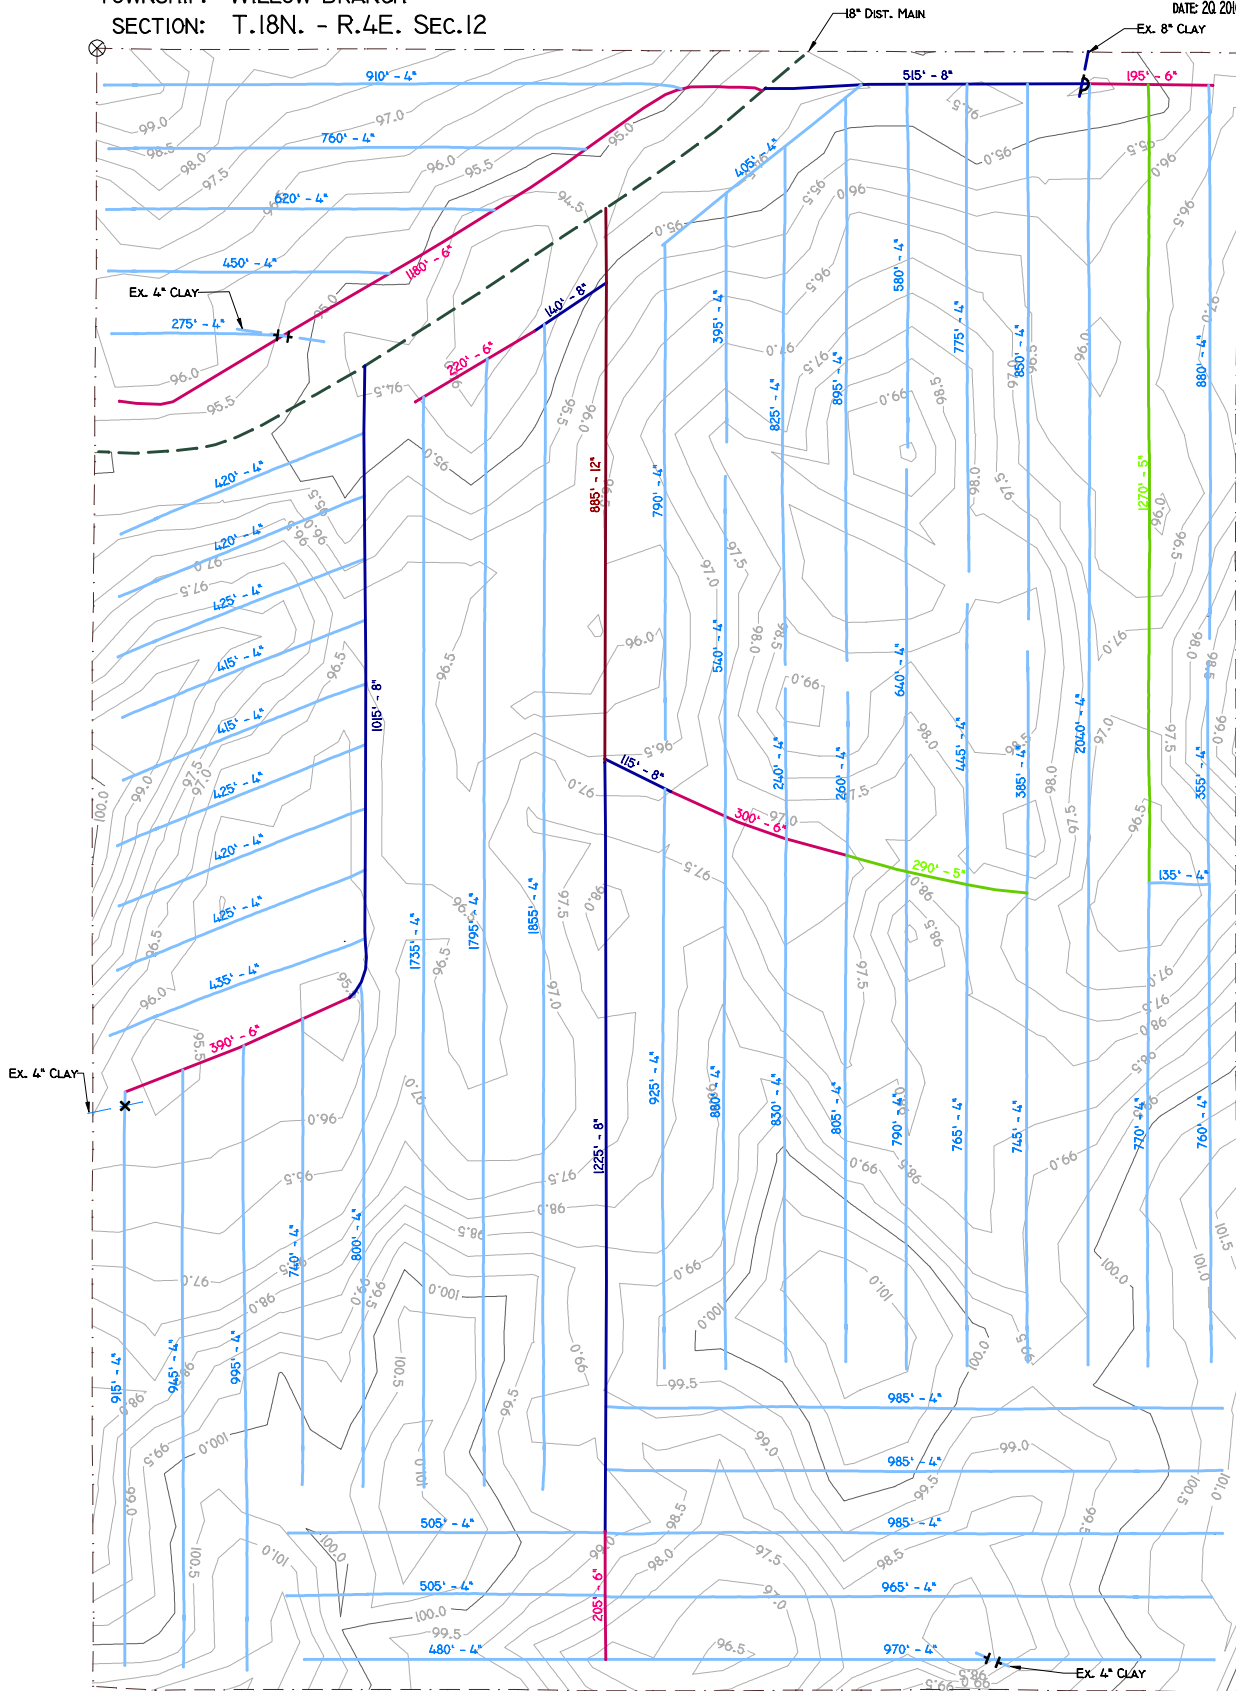

NORTH
 SCALE: 1" = 200'
 REFERENCE ELEVATION: 100'
 DATE: 20 2010



LOCATION PLAN OF DRAINAGE SYSTEM

MATERIALS USED:

QTY	ITEM
41,680'	4" PLASTIC TILE
1560'	5" PLASTIC TILE
2,490'	6" PLASTIC TILE
3,010'	8" PLASTIC TILE
0'	10" PLASTIC TILE
885'	12" PLASTIC TILE
0'	15" PLASTIC TILE

By: D.L.H.
 Date: 5/11/2010
 Cad File: weddle2010AB.dwg
 Surface File: Weddle.mxd
 Network Files: Weddell.net

- LEGEND—**
- PROPERTY LINE ————
 - EXISTING DRAIN LINE - - - - -
 - NEW TILE LINE ————
 - TILE INLET • RELIEF WELL ◦
 - EXISTING DRAIN LINE TIED ACROSS) CONNECTED X
 - DOWNSTREAM PLUG ⊥
 - SURVEY BENCHMARK ⊗